

# CANDIDASA, BALI

SCHEMATIC DESIGN  
NOVEMBER 2015




























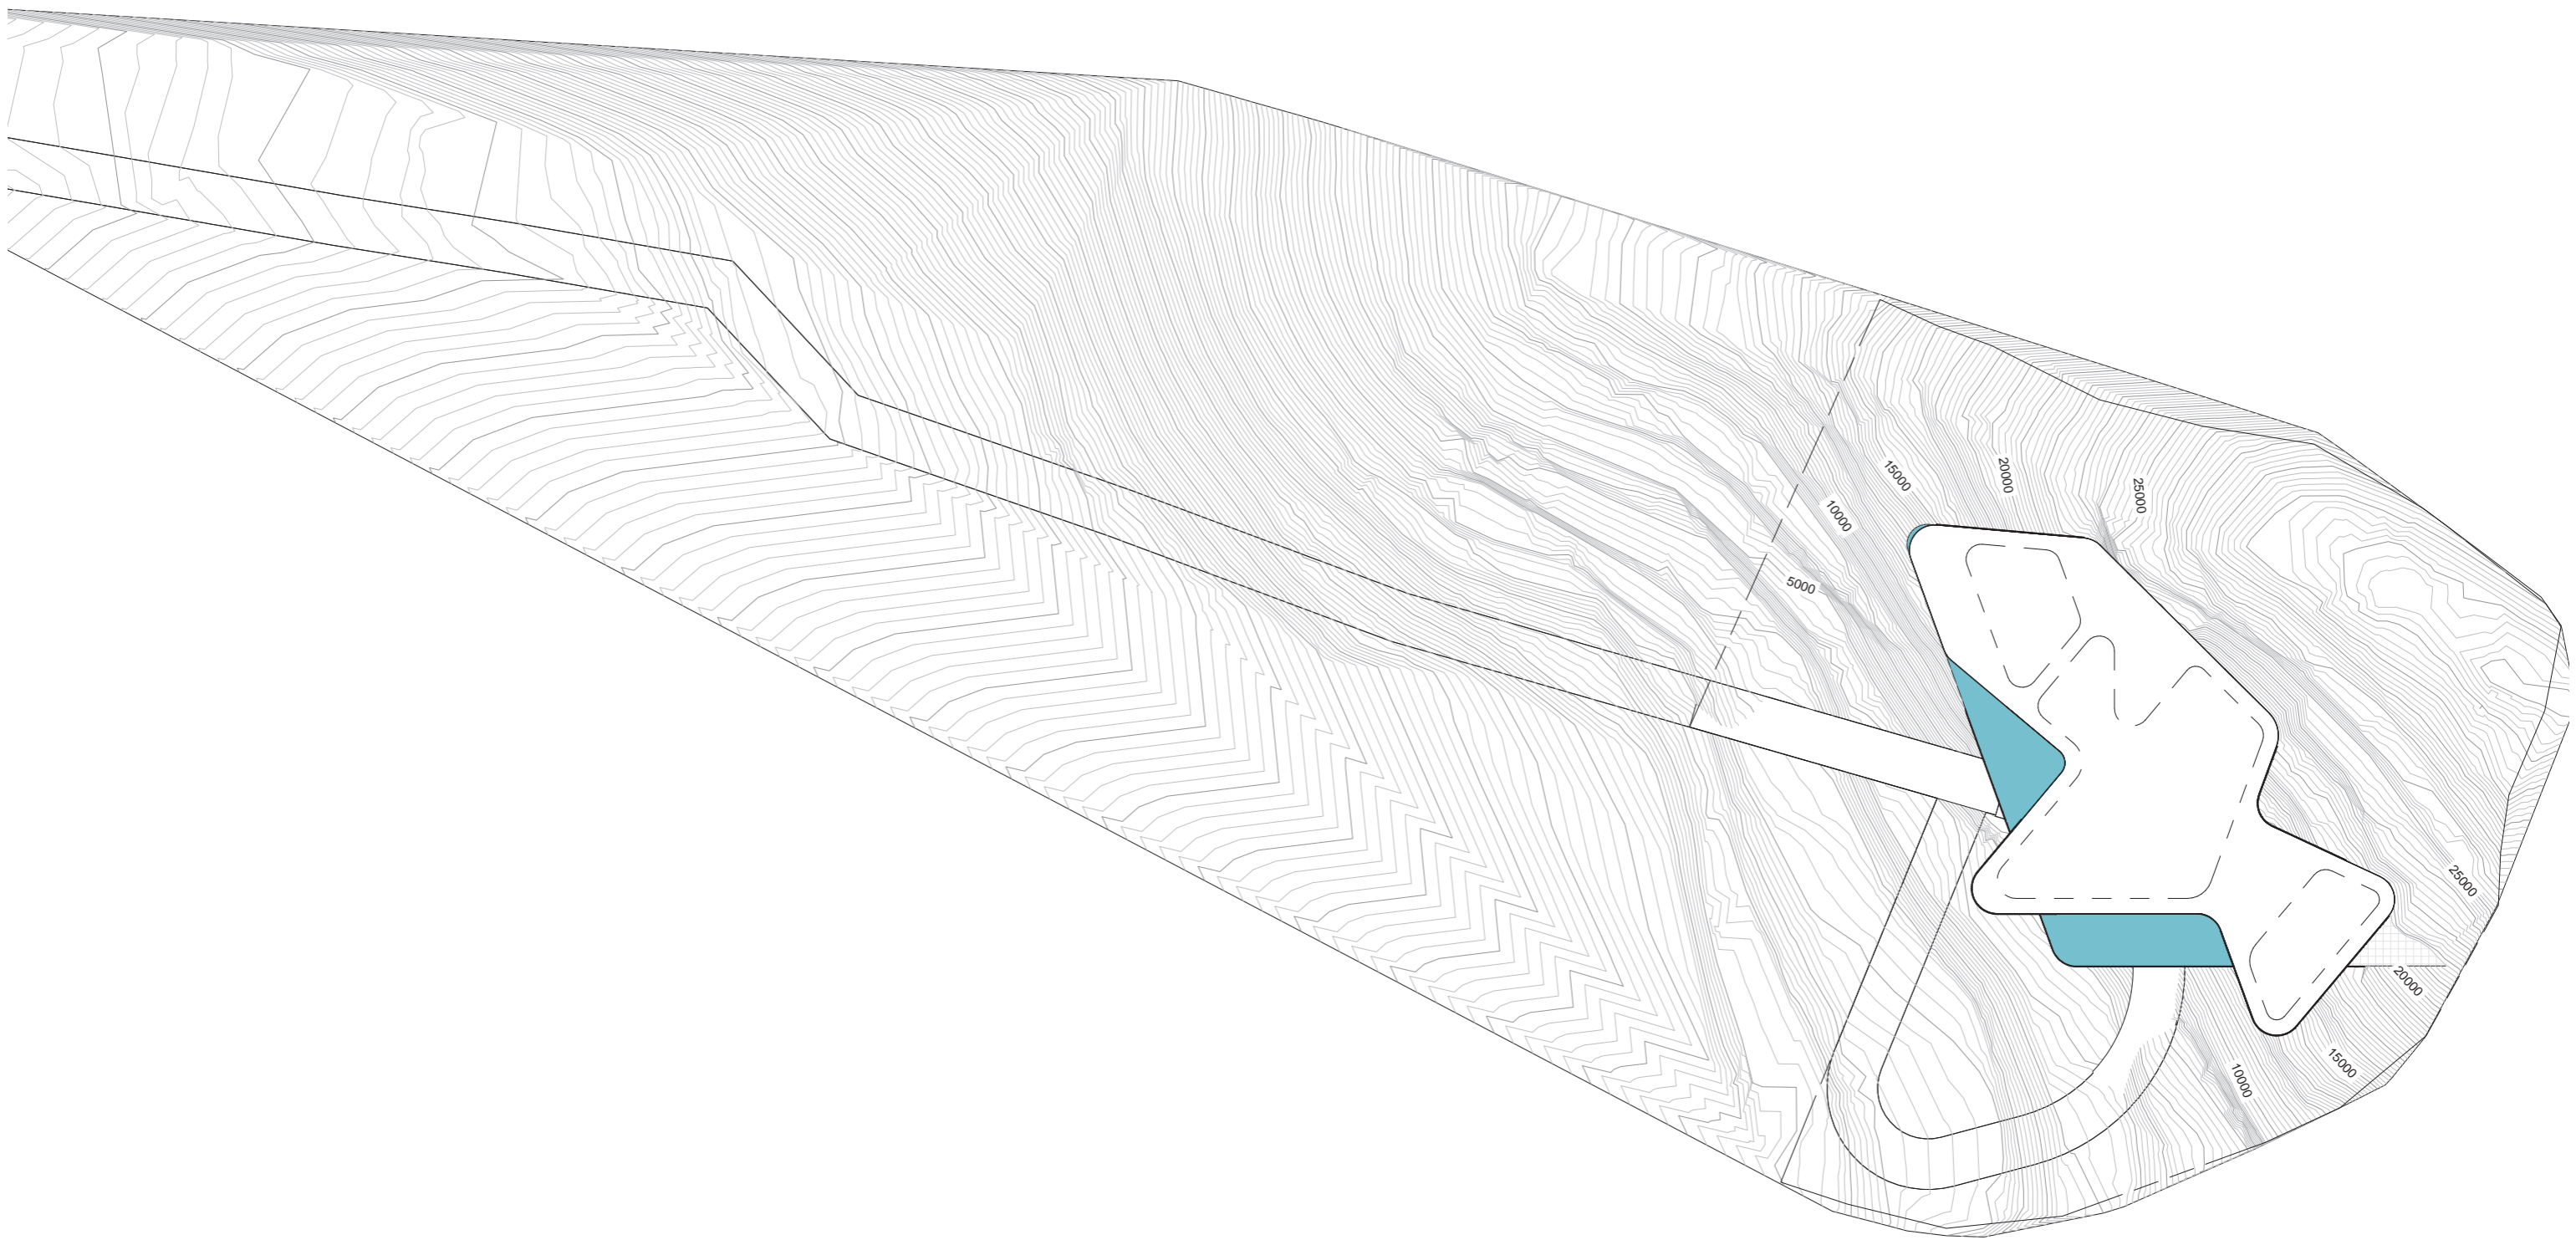

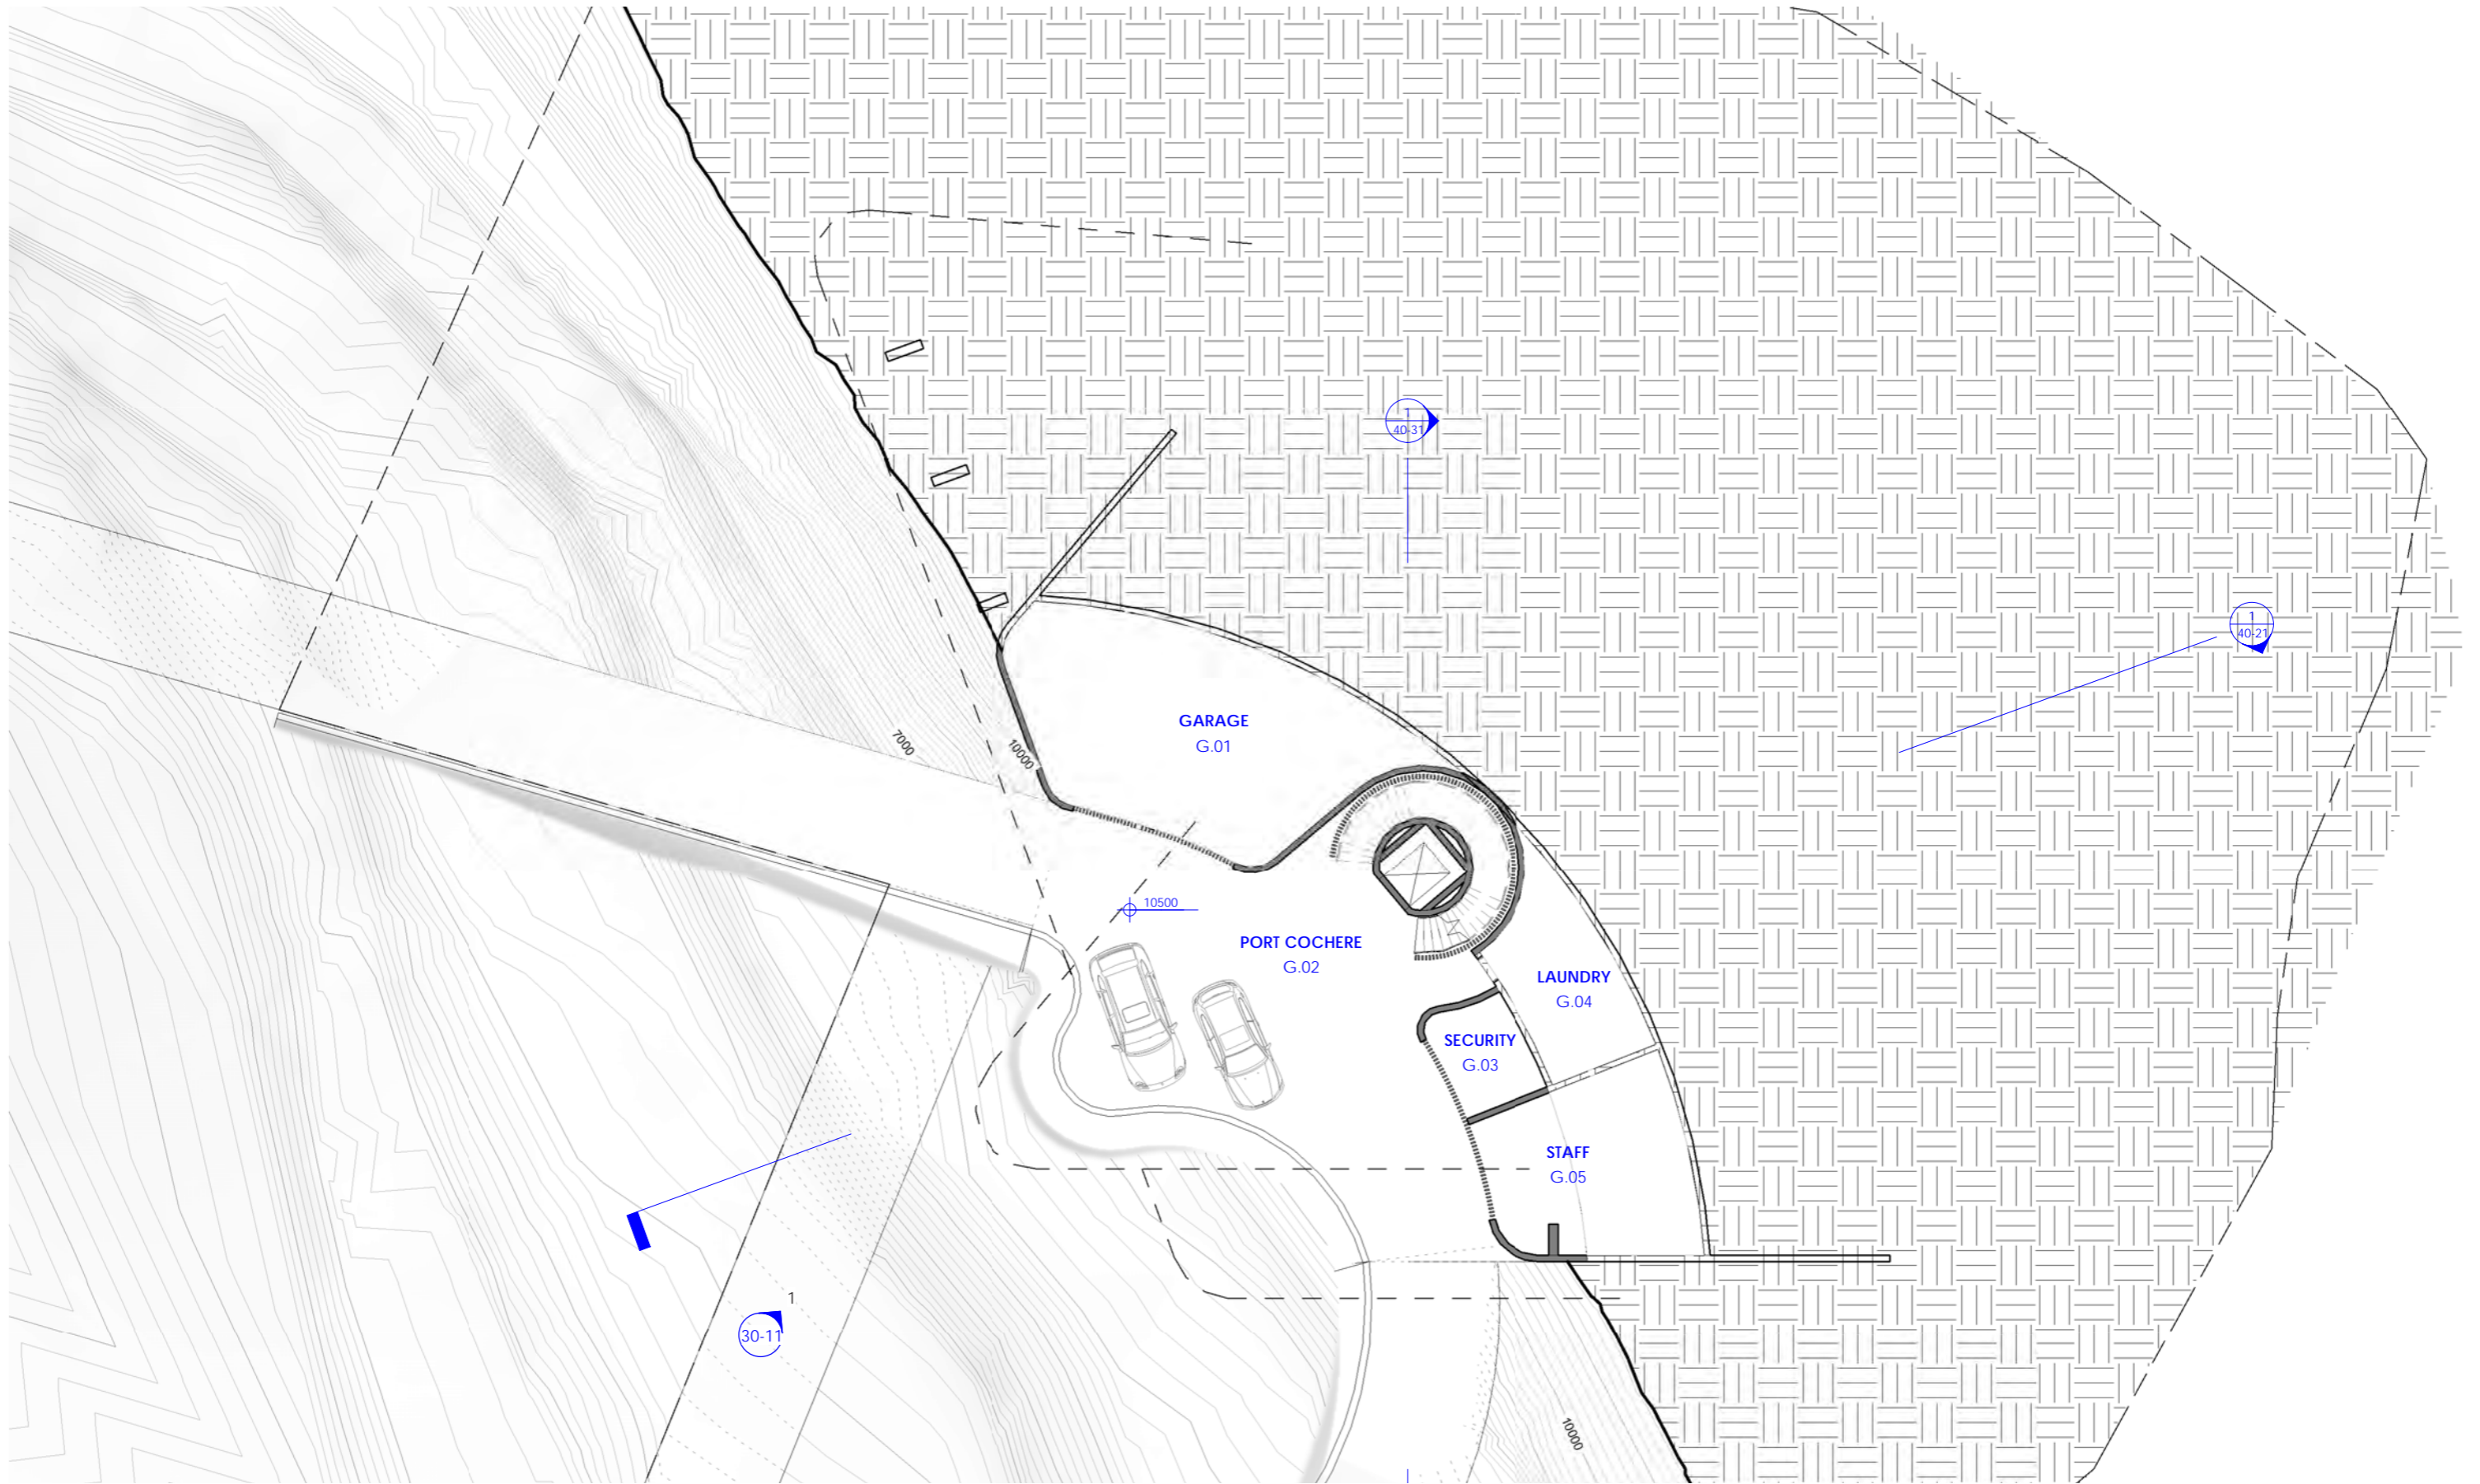


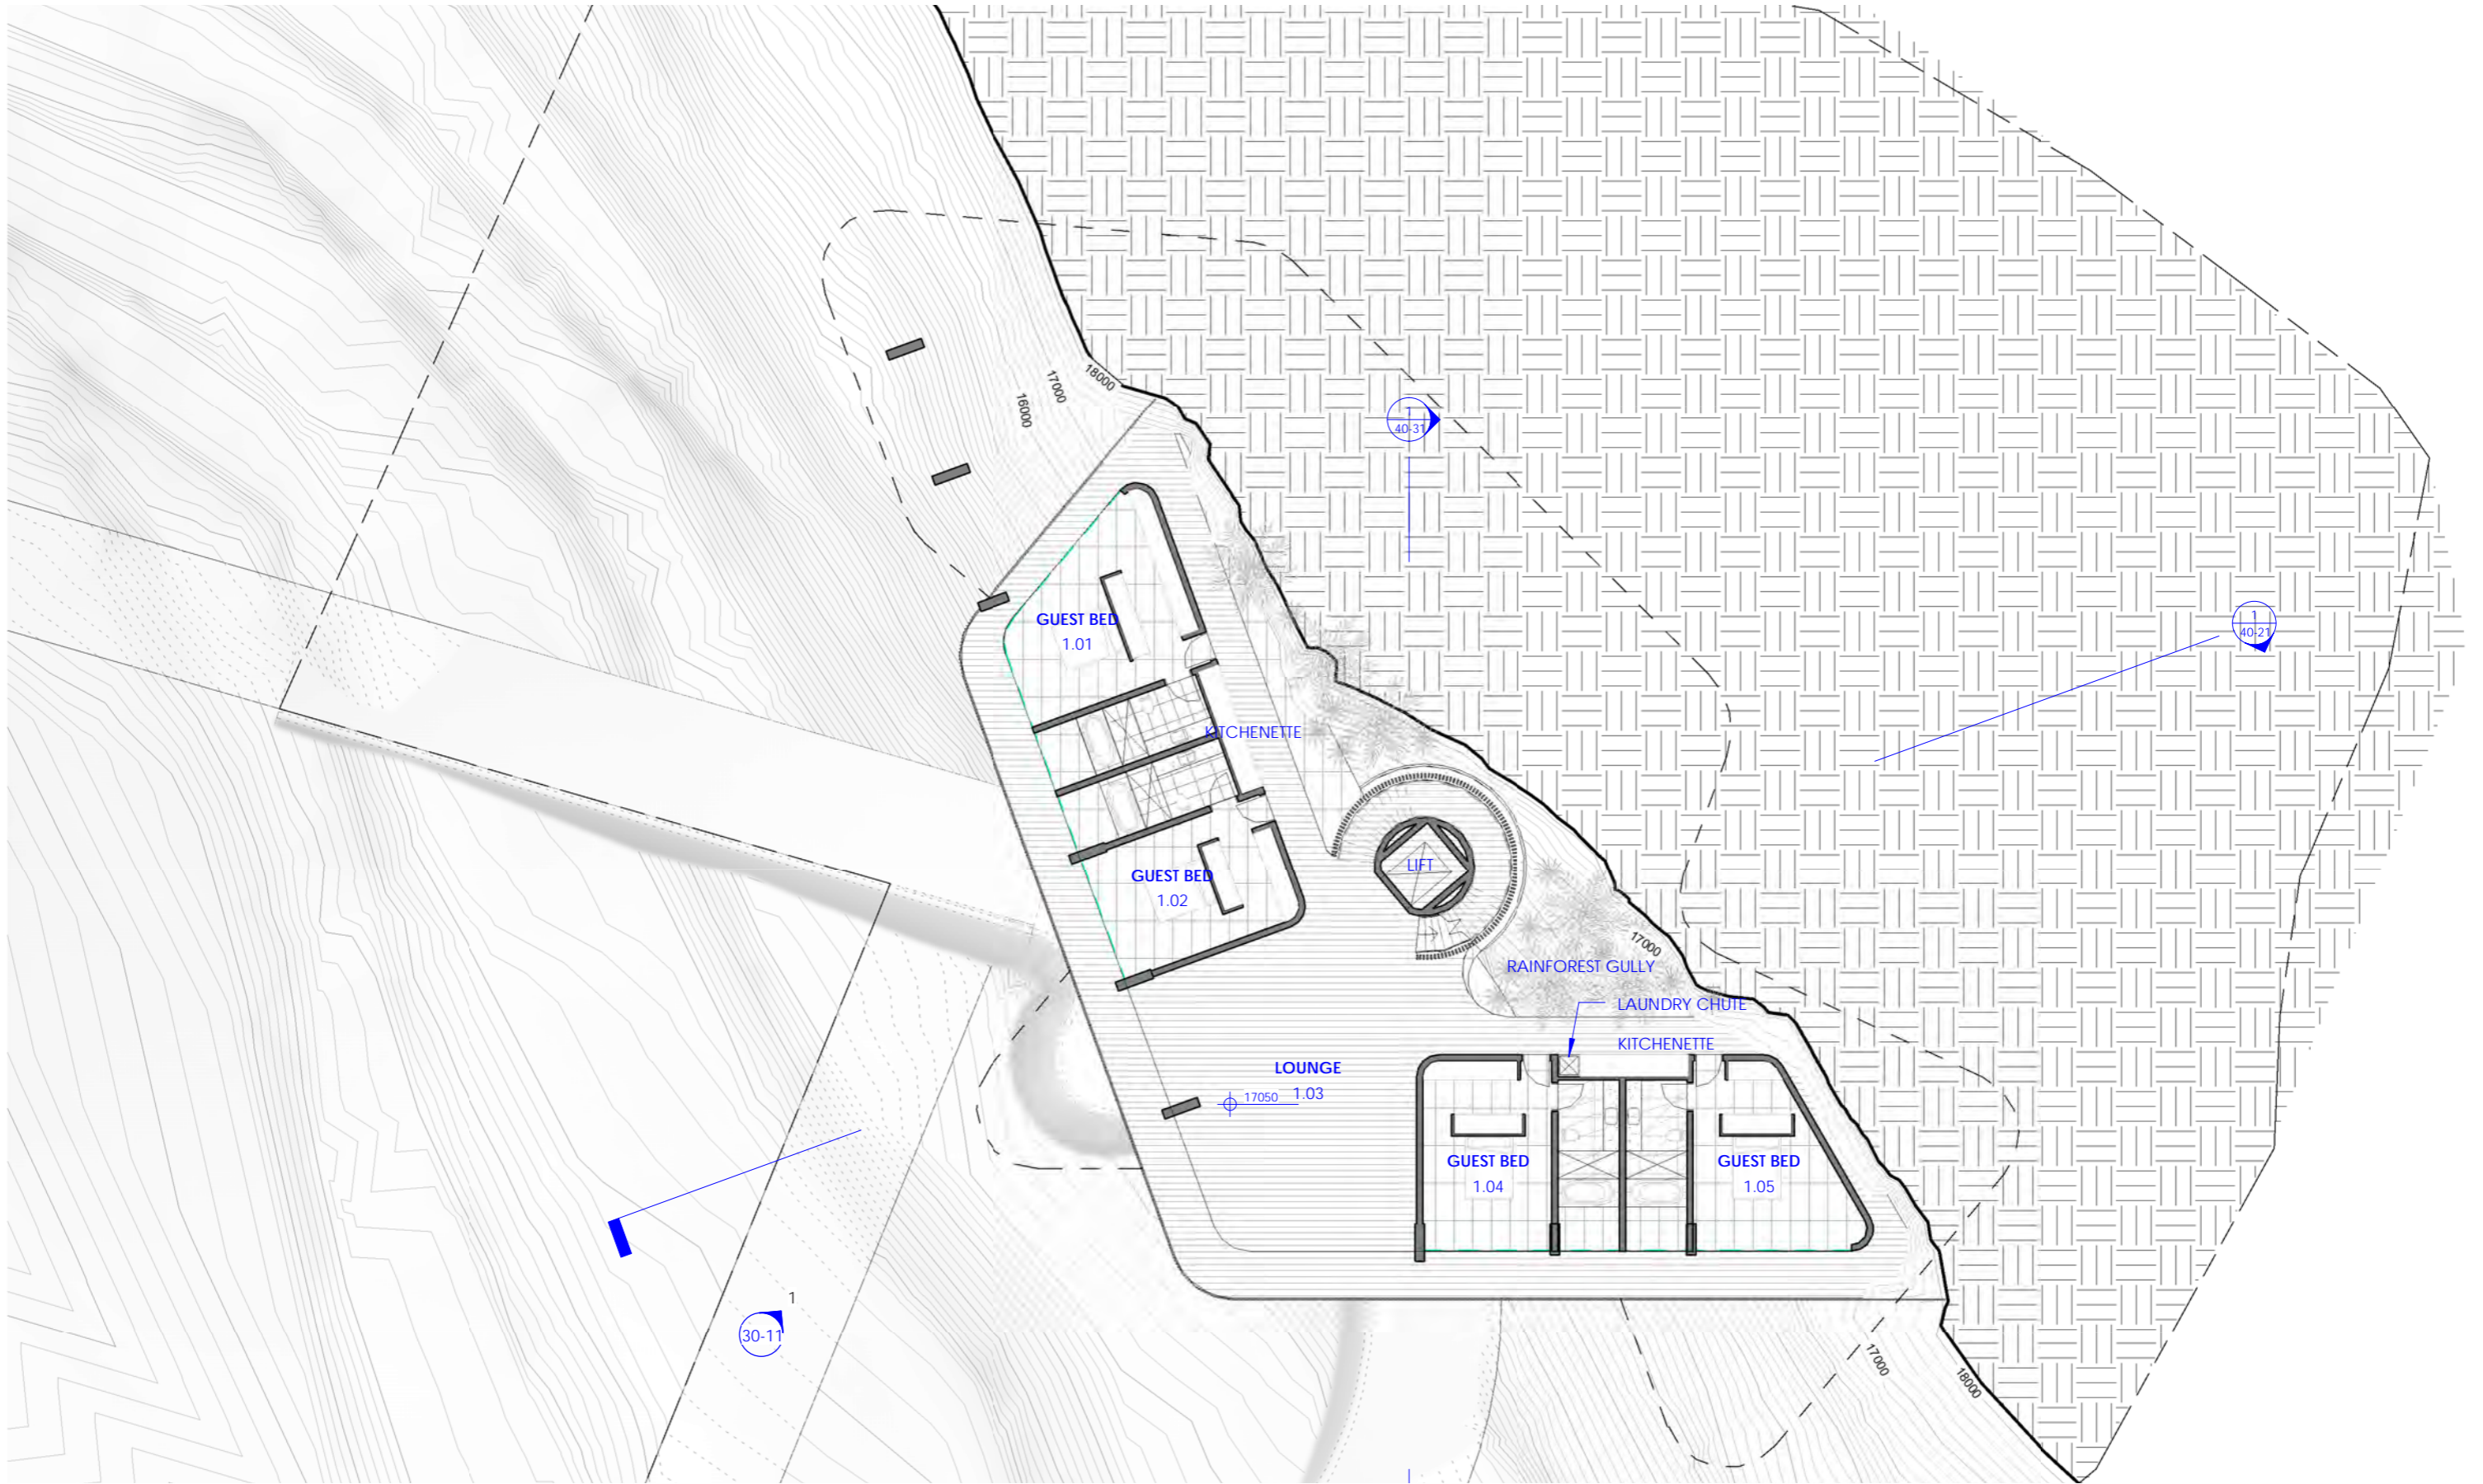

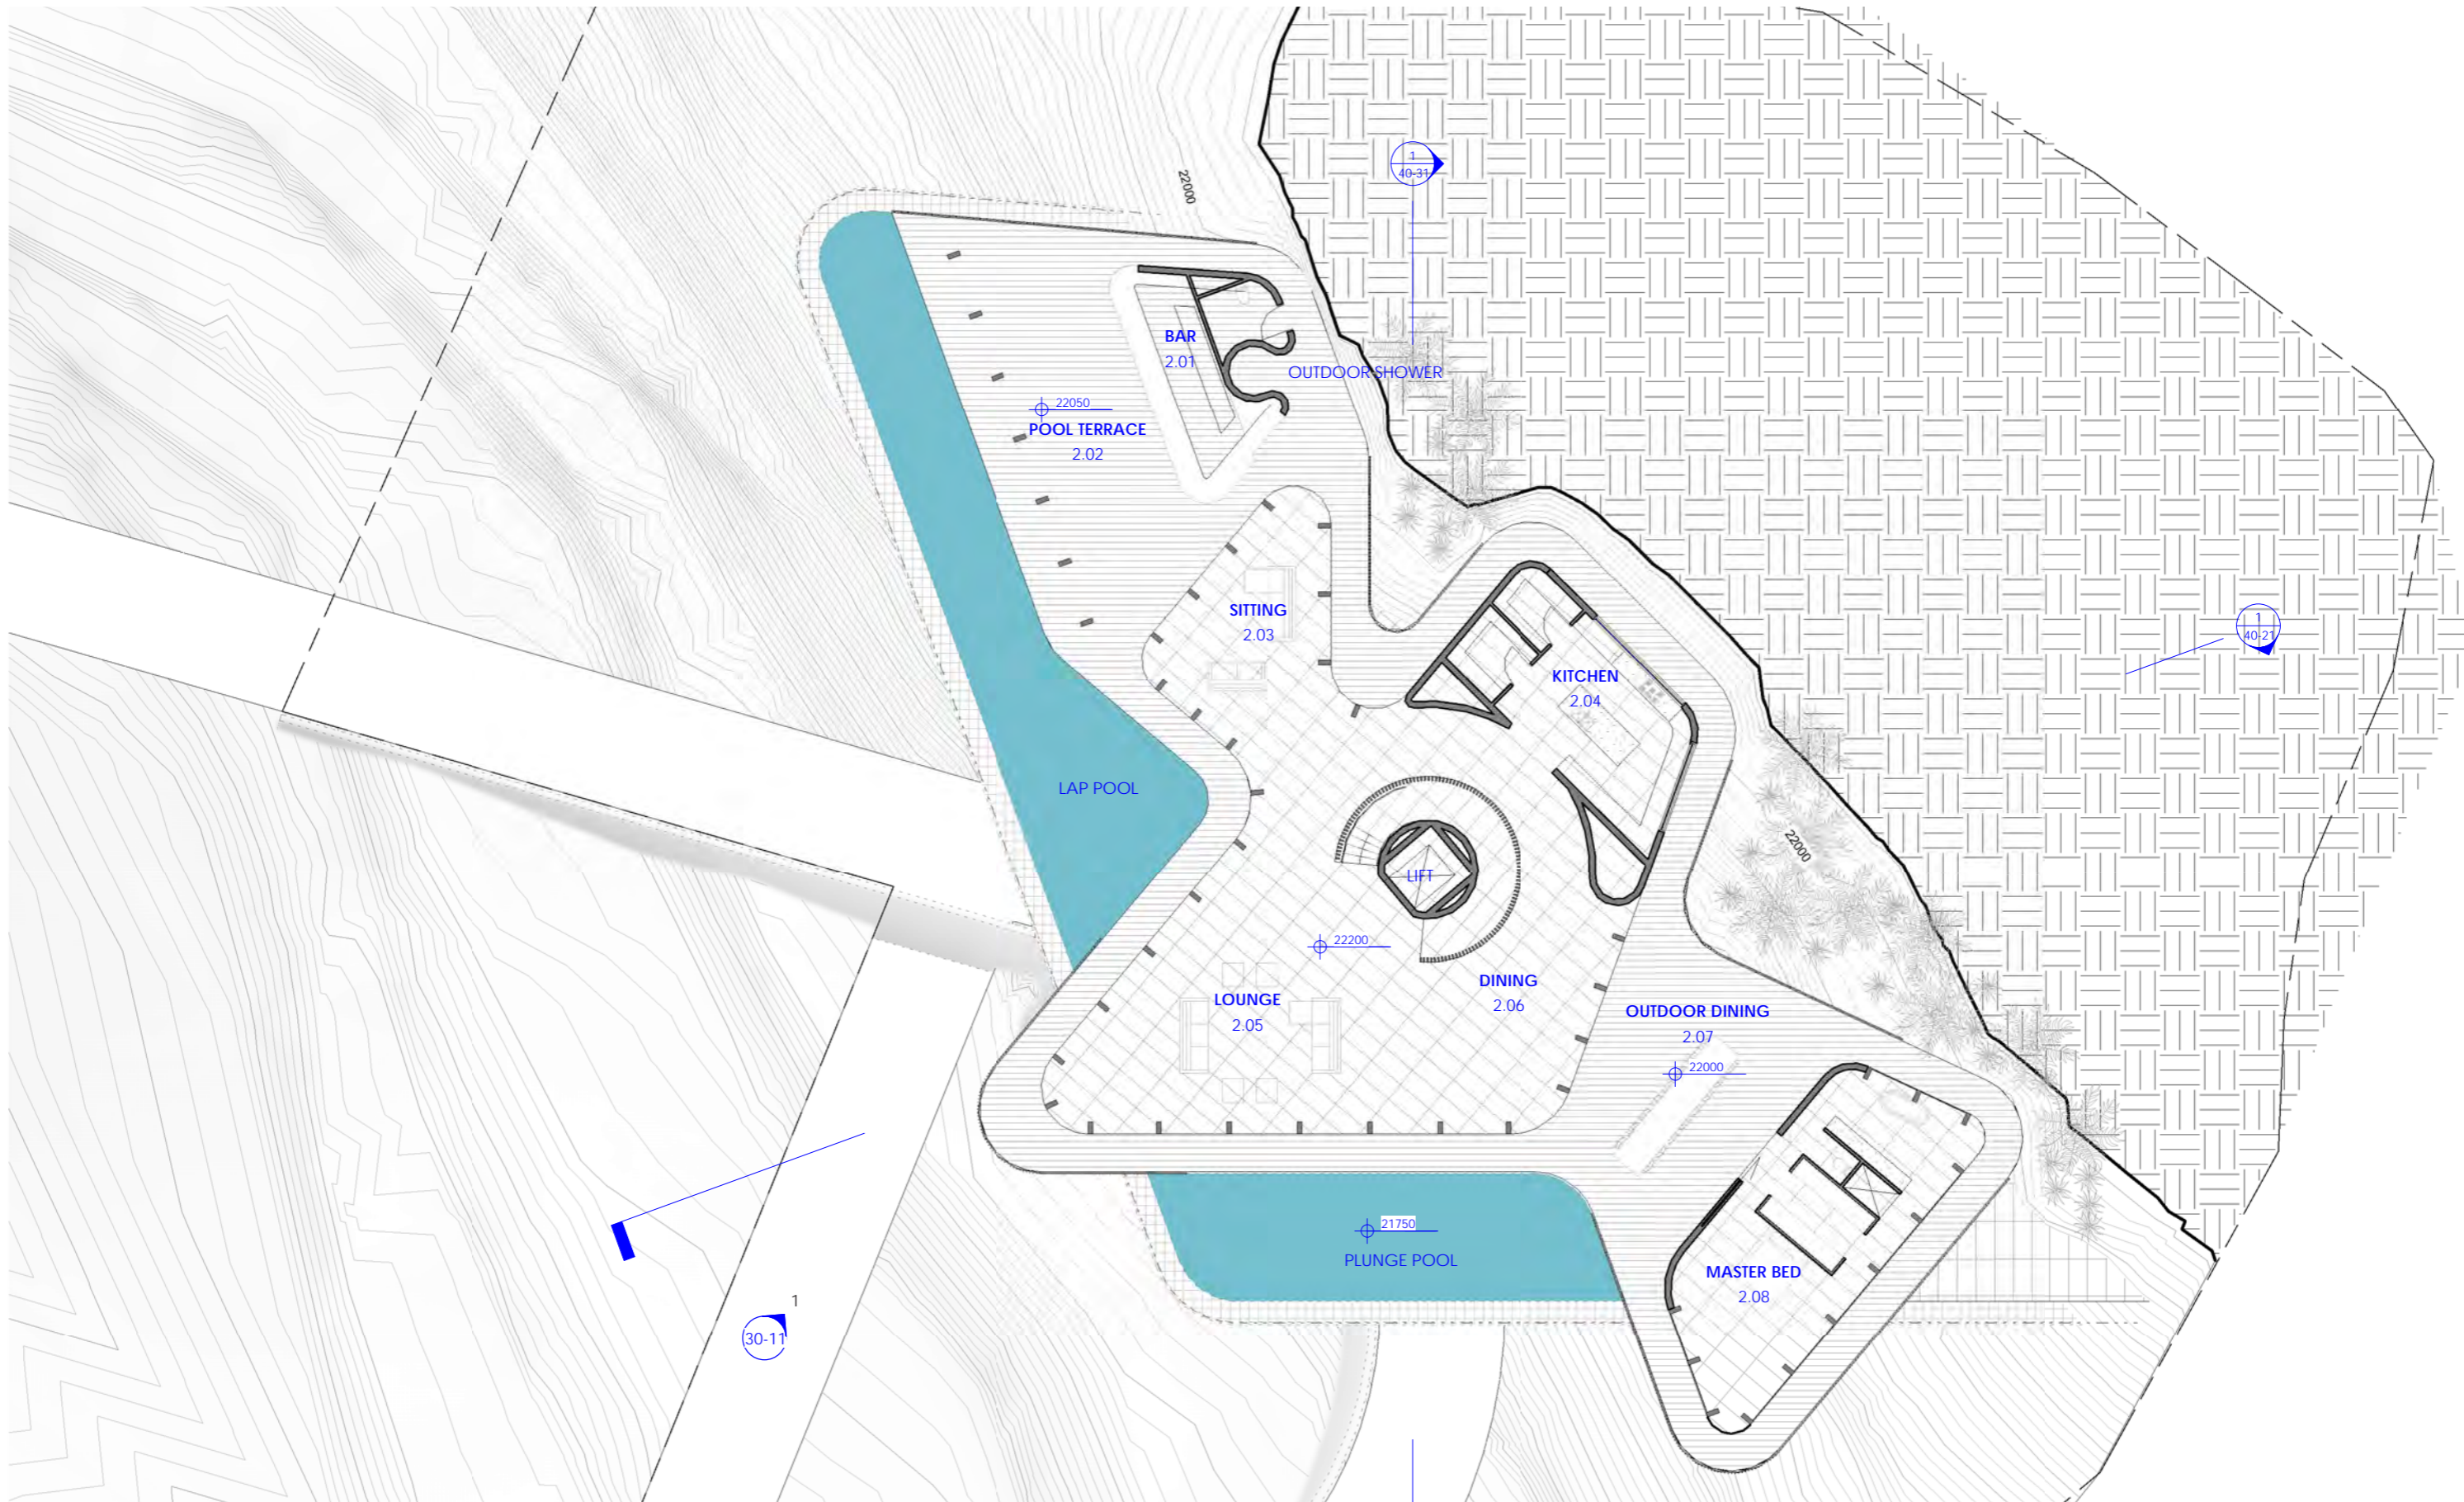

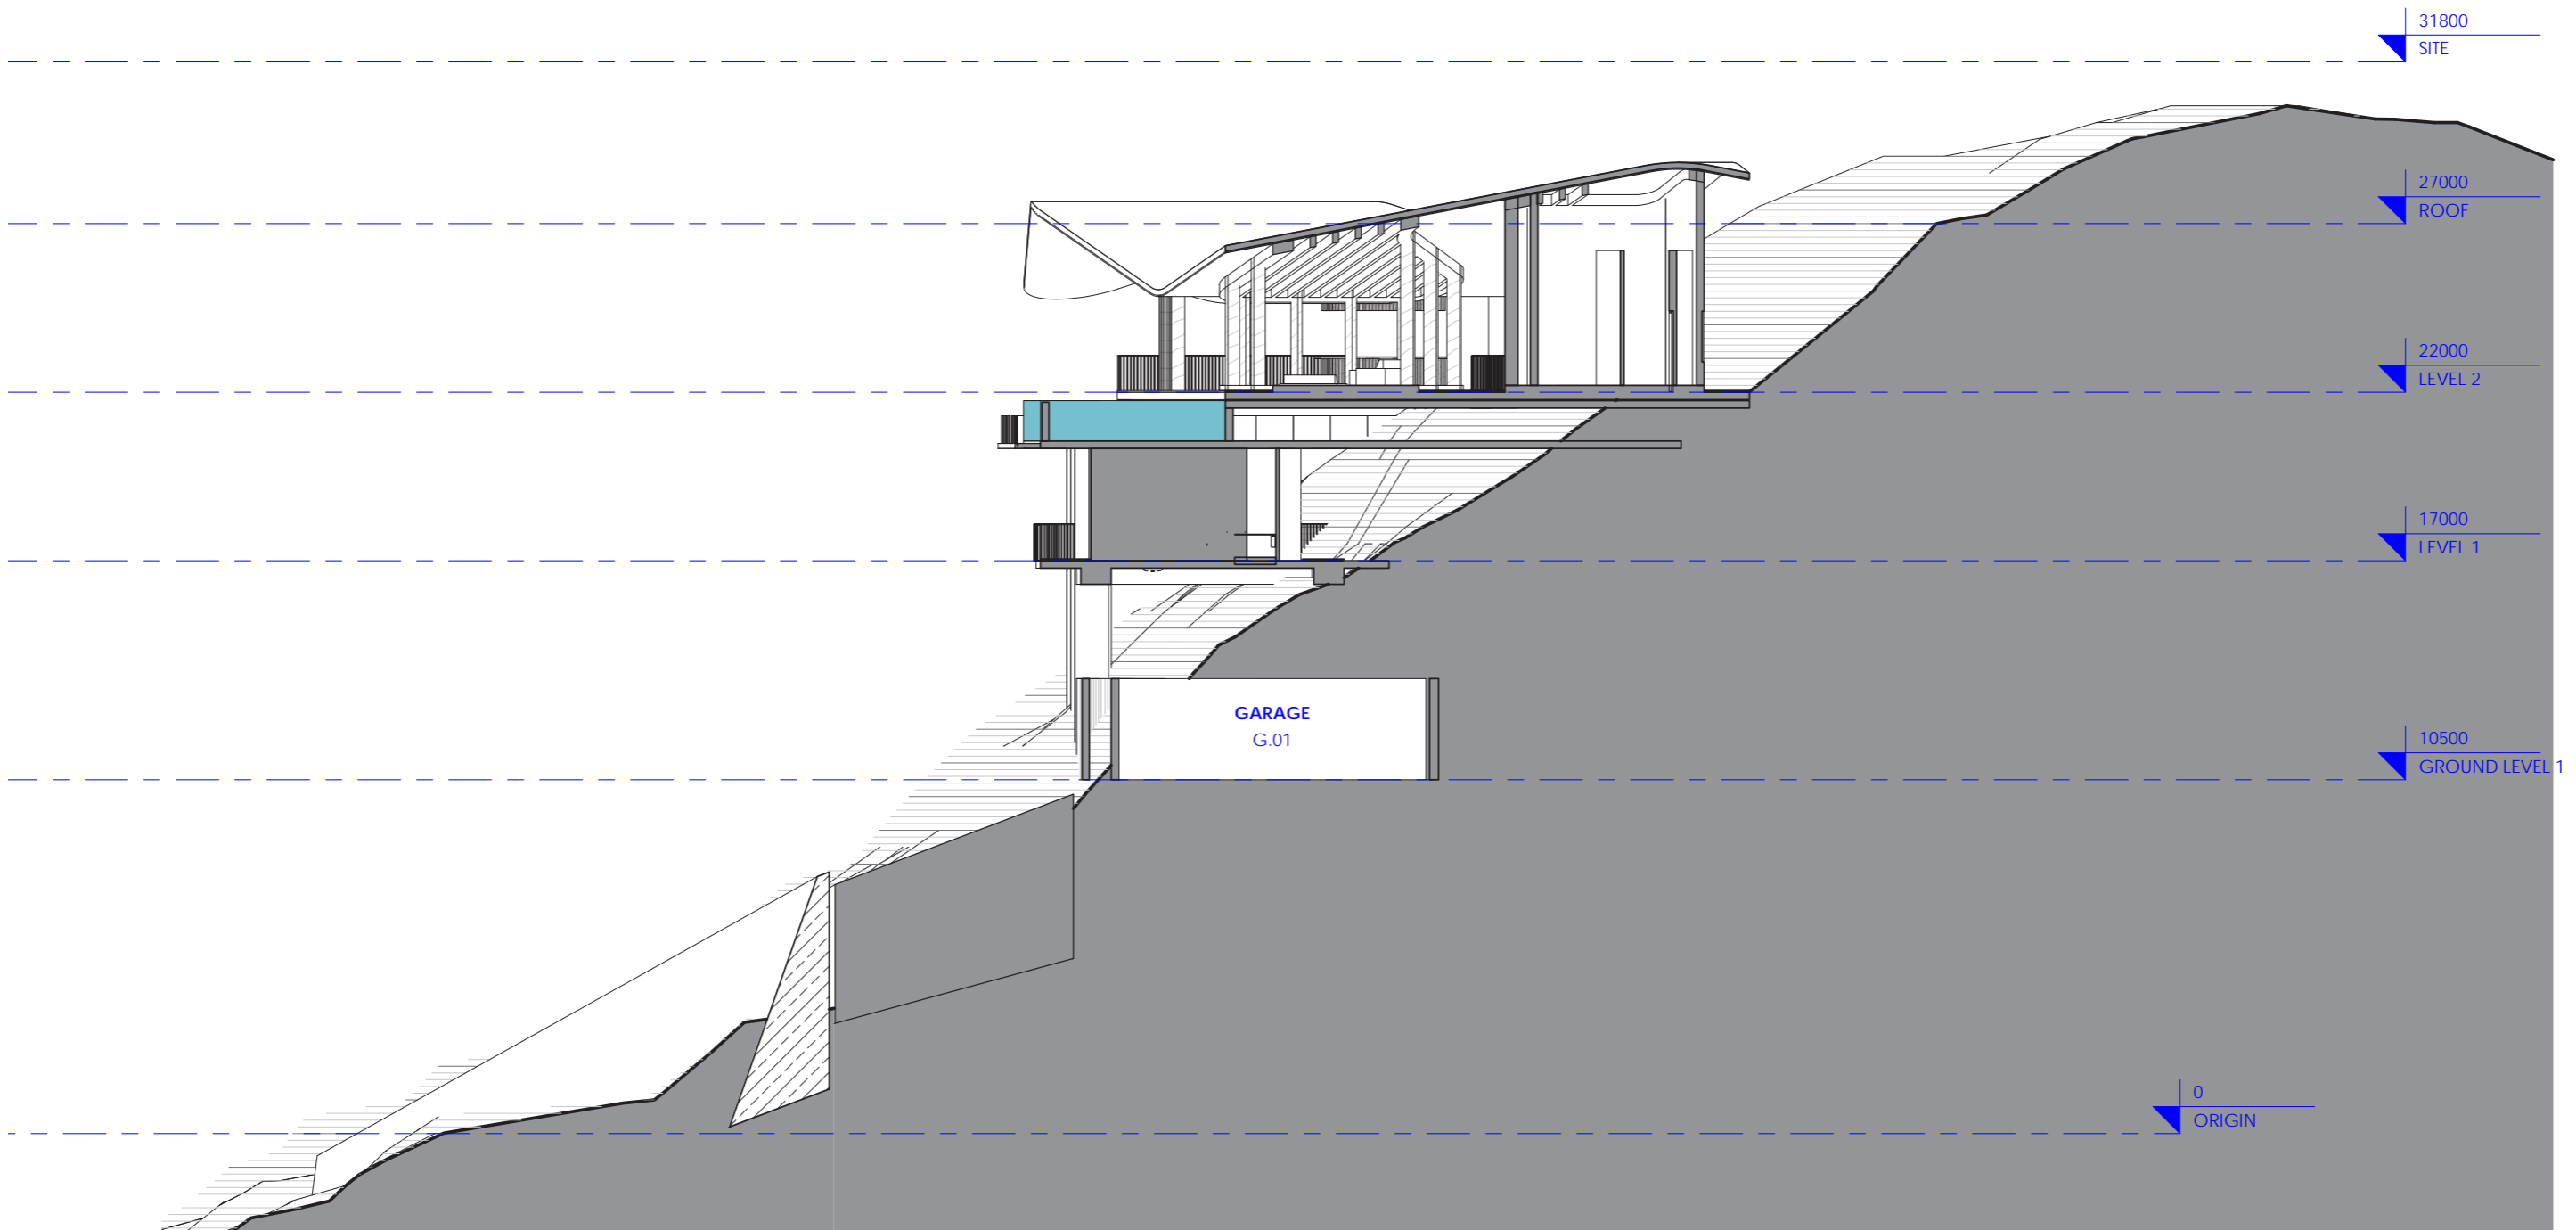


1 Section 1  
1 : 200

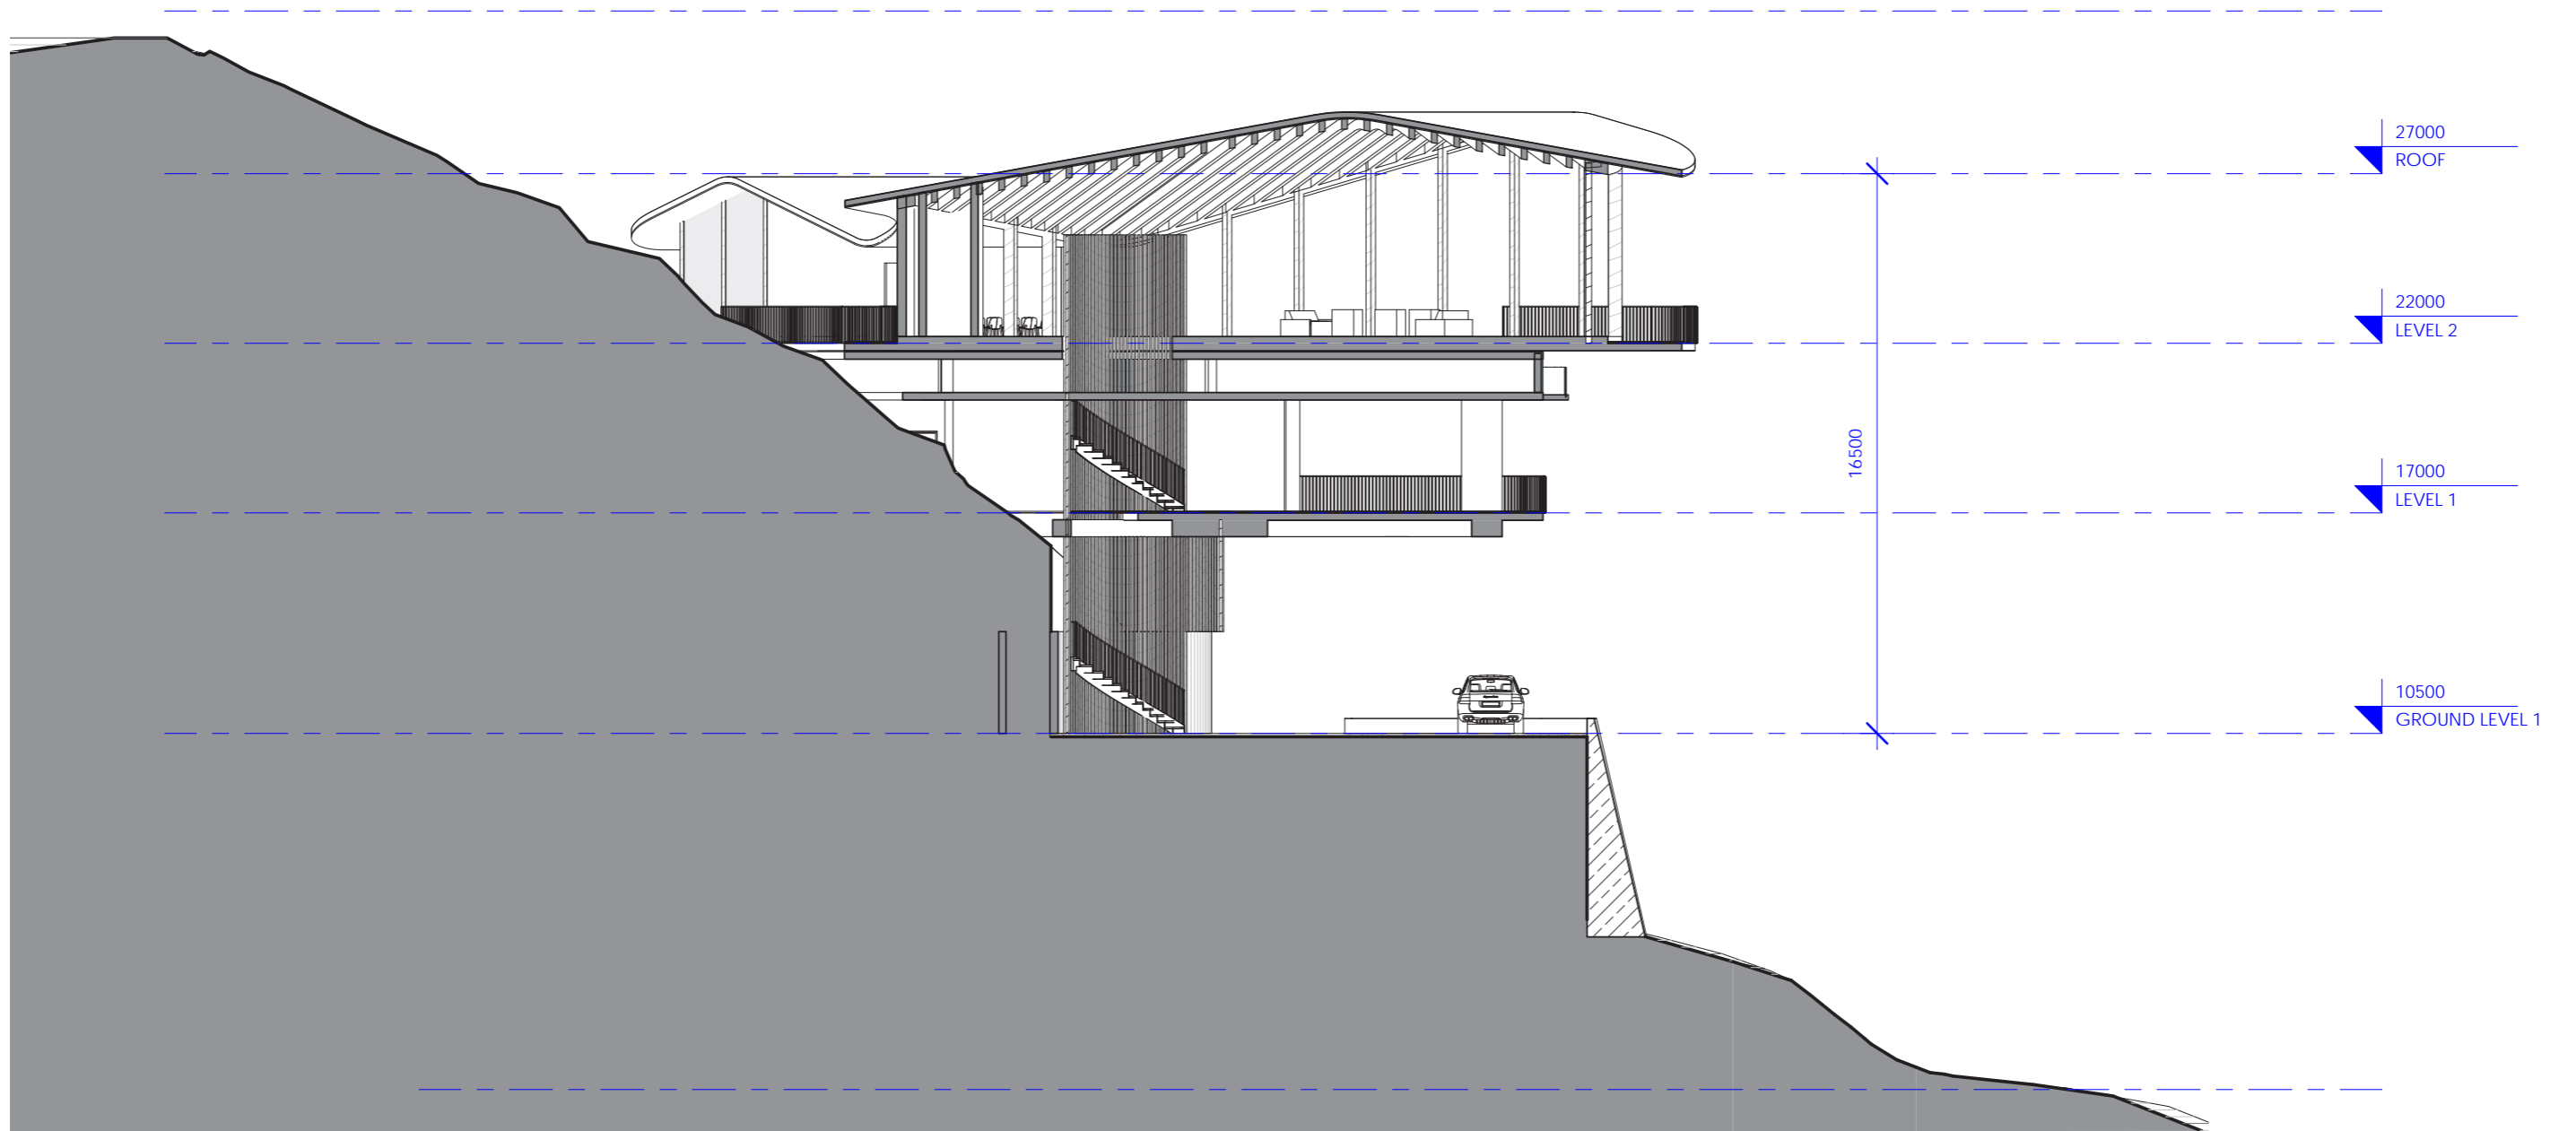

1 Section 2  
1 : 200



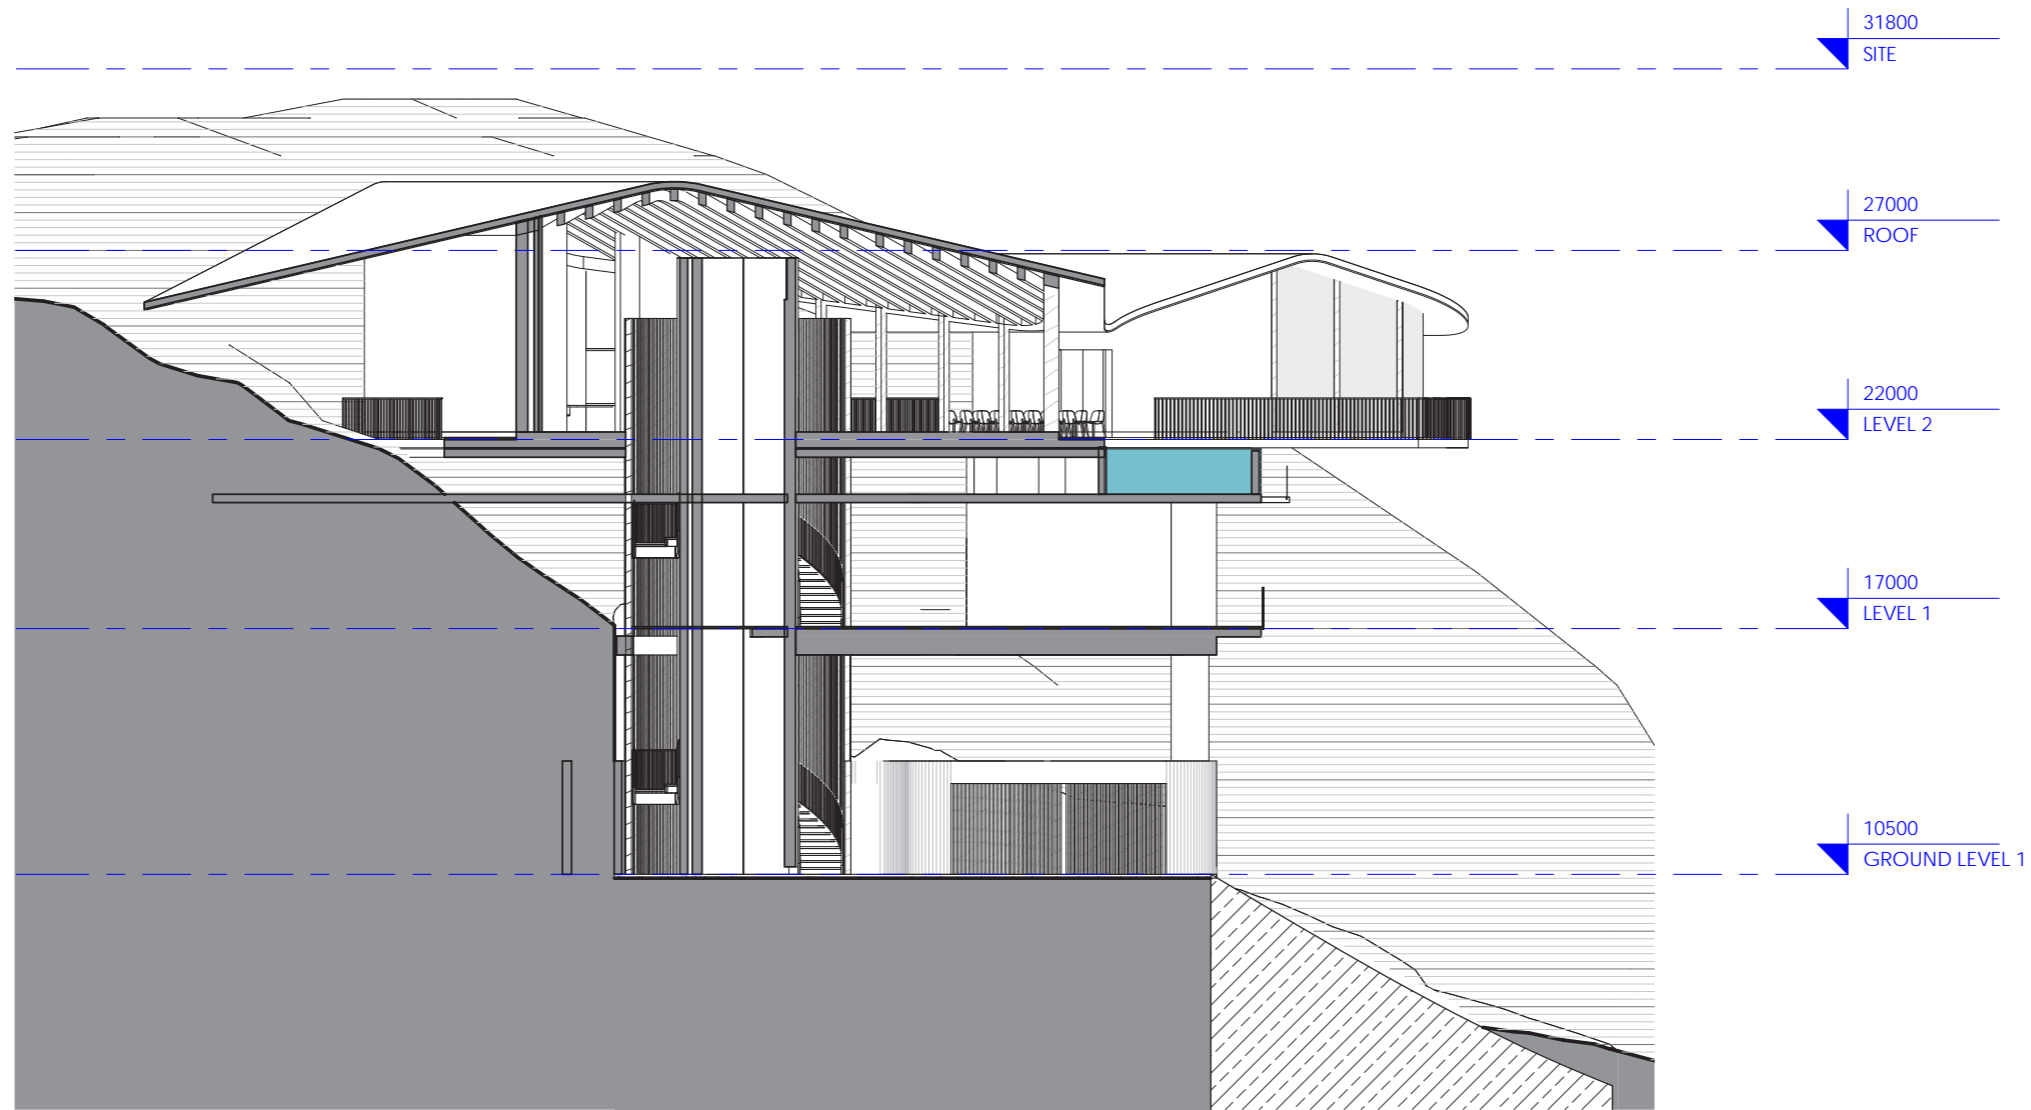

1 Section 3  
1 : 200

